



**Special Study Session City Council Meeting
7:00 PM, MONDAY, APRIL 1, 2013
Conference Room A
Farmington City Hall
23600 Liberty St
Farmington, MI 48335**

SPECIAL STUDY SESSION MEETING AGENDA


- 1. ROLL CALL**
- 2. APPROVAL OF AGENDA**
- 3. PRESENTATION - 911 MEMORIAL**
 - A. PRESENTATION - 911 Memorial/Bob Schulz & Steve Schneemann**
- 4. PUBLIC COMMENT**
- 5. COUNCIL COMMENT**
- 6. CLOSED SESSION - LABOR NEGOTIATIONS**
- 7. ADJOURNMENT**


 
**Farmington City Council
Staff Report****Council Meeting Date:**
April 1, 2013**Reference
Number
(ID # 1211)****Submitted by:** Vincent Pastue, City Manager**Description:** PRESENTATION - 911 Memorial/Bob Schulz & Steve Schneemann**Requested Action:****Background:**

Bob Schulz and Steve Schneemann will attend the study session to present a conceptual plan for the 911 Memorial which would be located on the Grand River side of City Hall. Sufficient funds exist to proceed with the project. City Administration is looking for conceptual approval of the layout.

Agenda Review**Review:**

Vincent Pastue Pending
City Manager Pending
City Council Pending

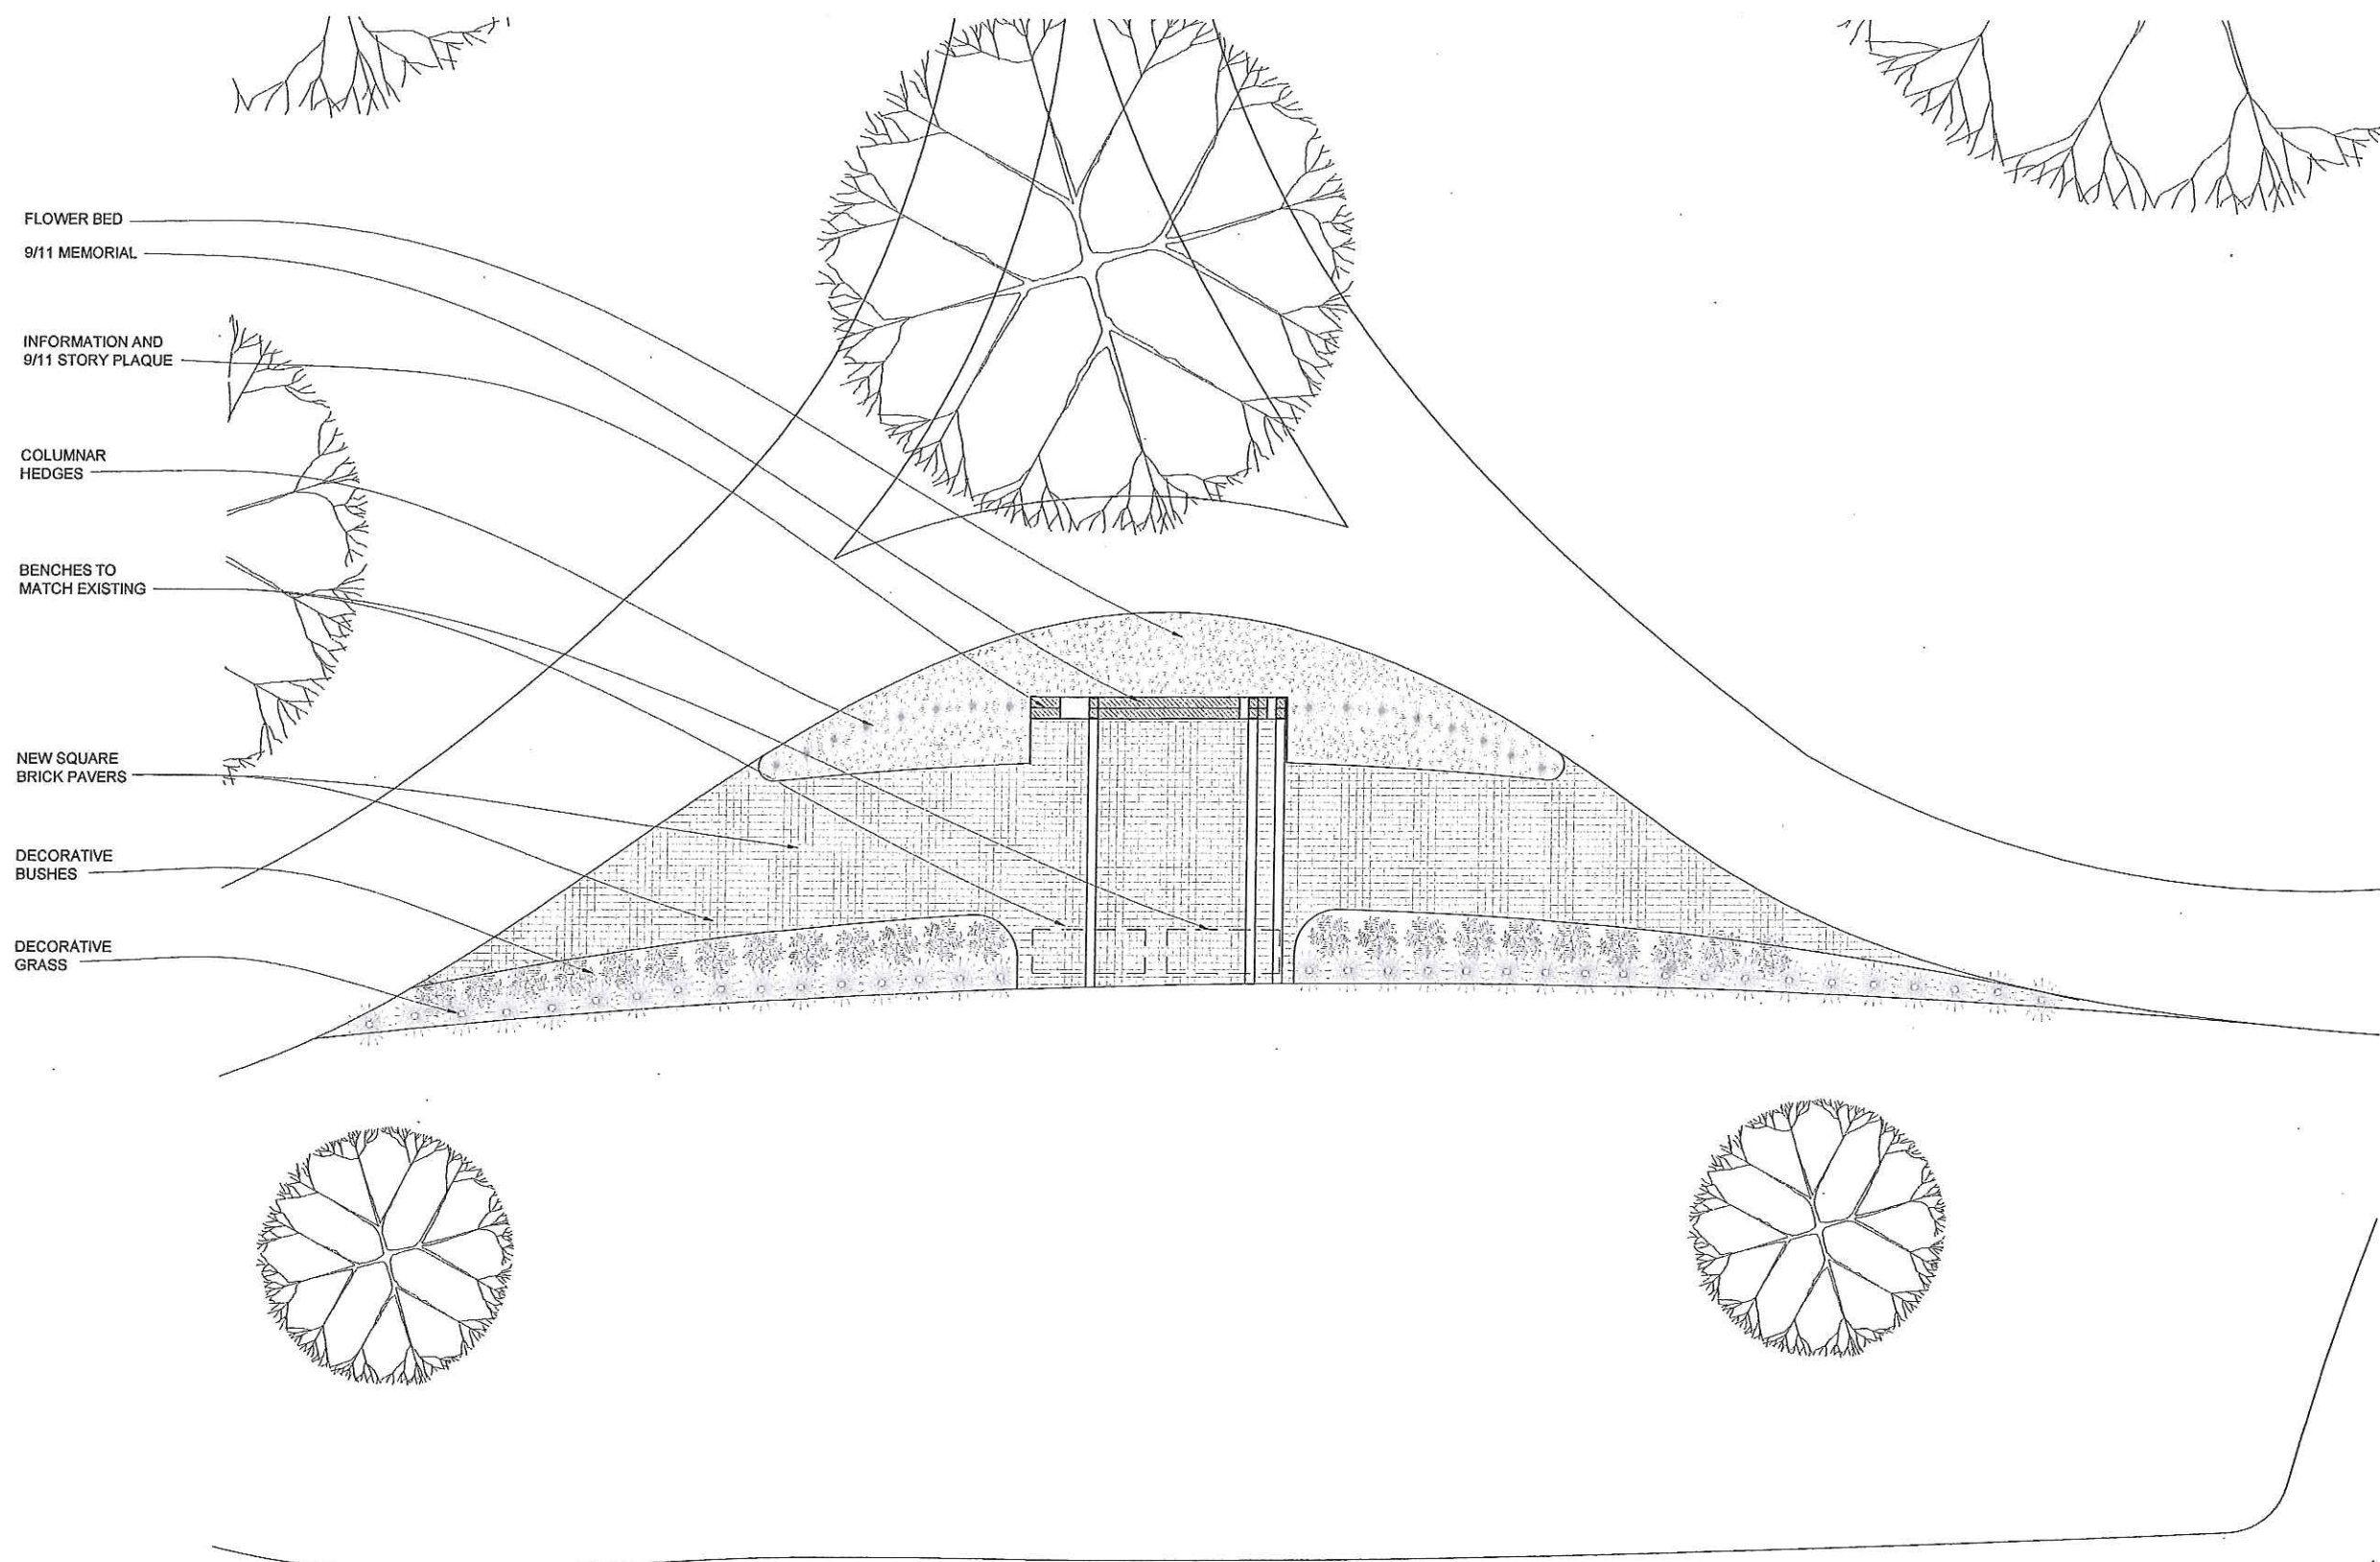



SITE PLAN
 1/4" = 1'-0"

DATE	03.27.13
REVIEW	




9/11 MEMORIAL
FARMINGTON MI, 48335

Date	01.31.13
Scale	AS NOTED
Drawn by	DM
Approved by	SS
Job	1301
Sheet Name	PRELIM ELEVATIONS
Sheet No.	PRELIM




9/11 MEMORIAL
FARMINGTON, MI 48335

Date	04.13.12
Scale	AS NOTED
Drawn by	TWDM
Approved by	SS
Job	1122
Sheet Name	ELEVATIONS
Sheet No.	PRELIM

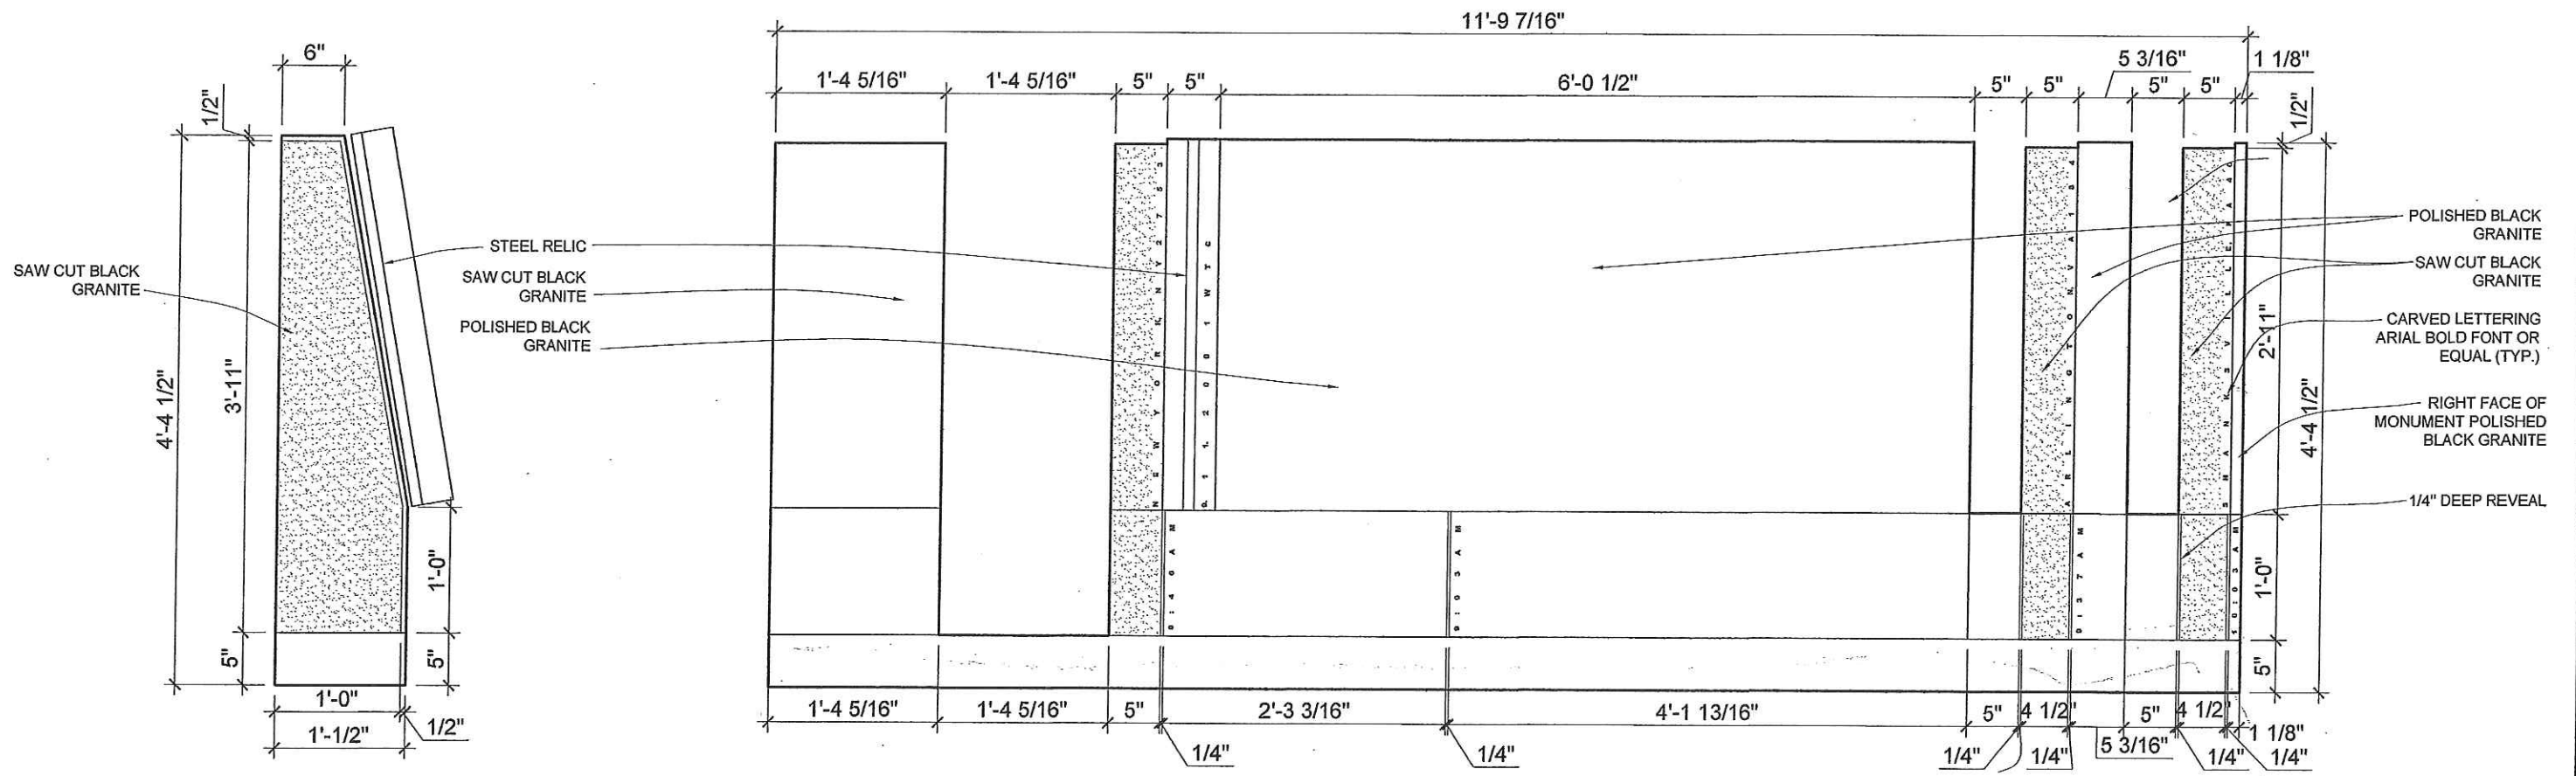

3 LEFT ELEVATION
SCALE: 3/4" = 1'-0"

2 FRONT ELEVATION
SCALE: 3/4" = 1'-0"

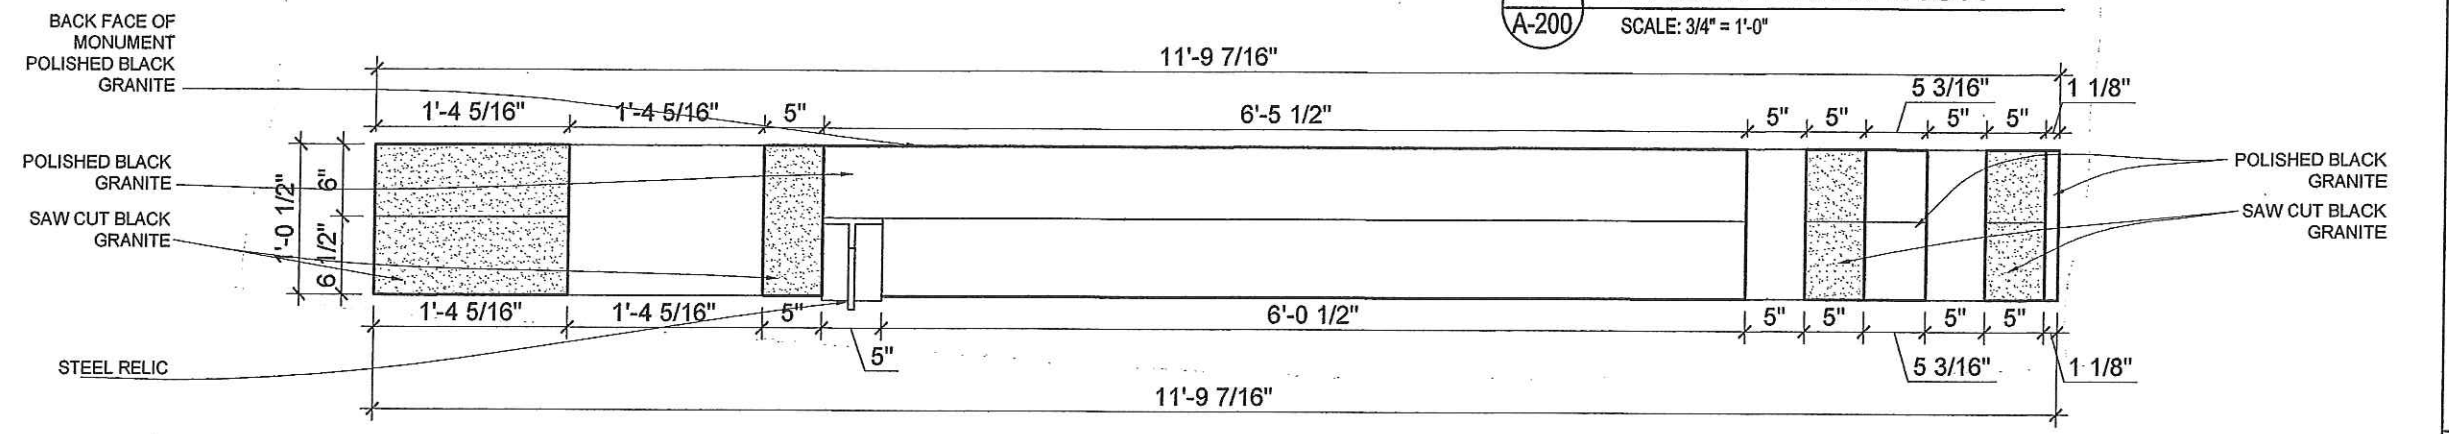

1 TOP ELEVATION
SCALE: 3/4" = 1'-0"